



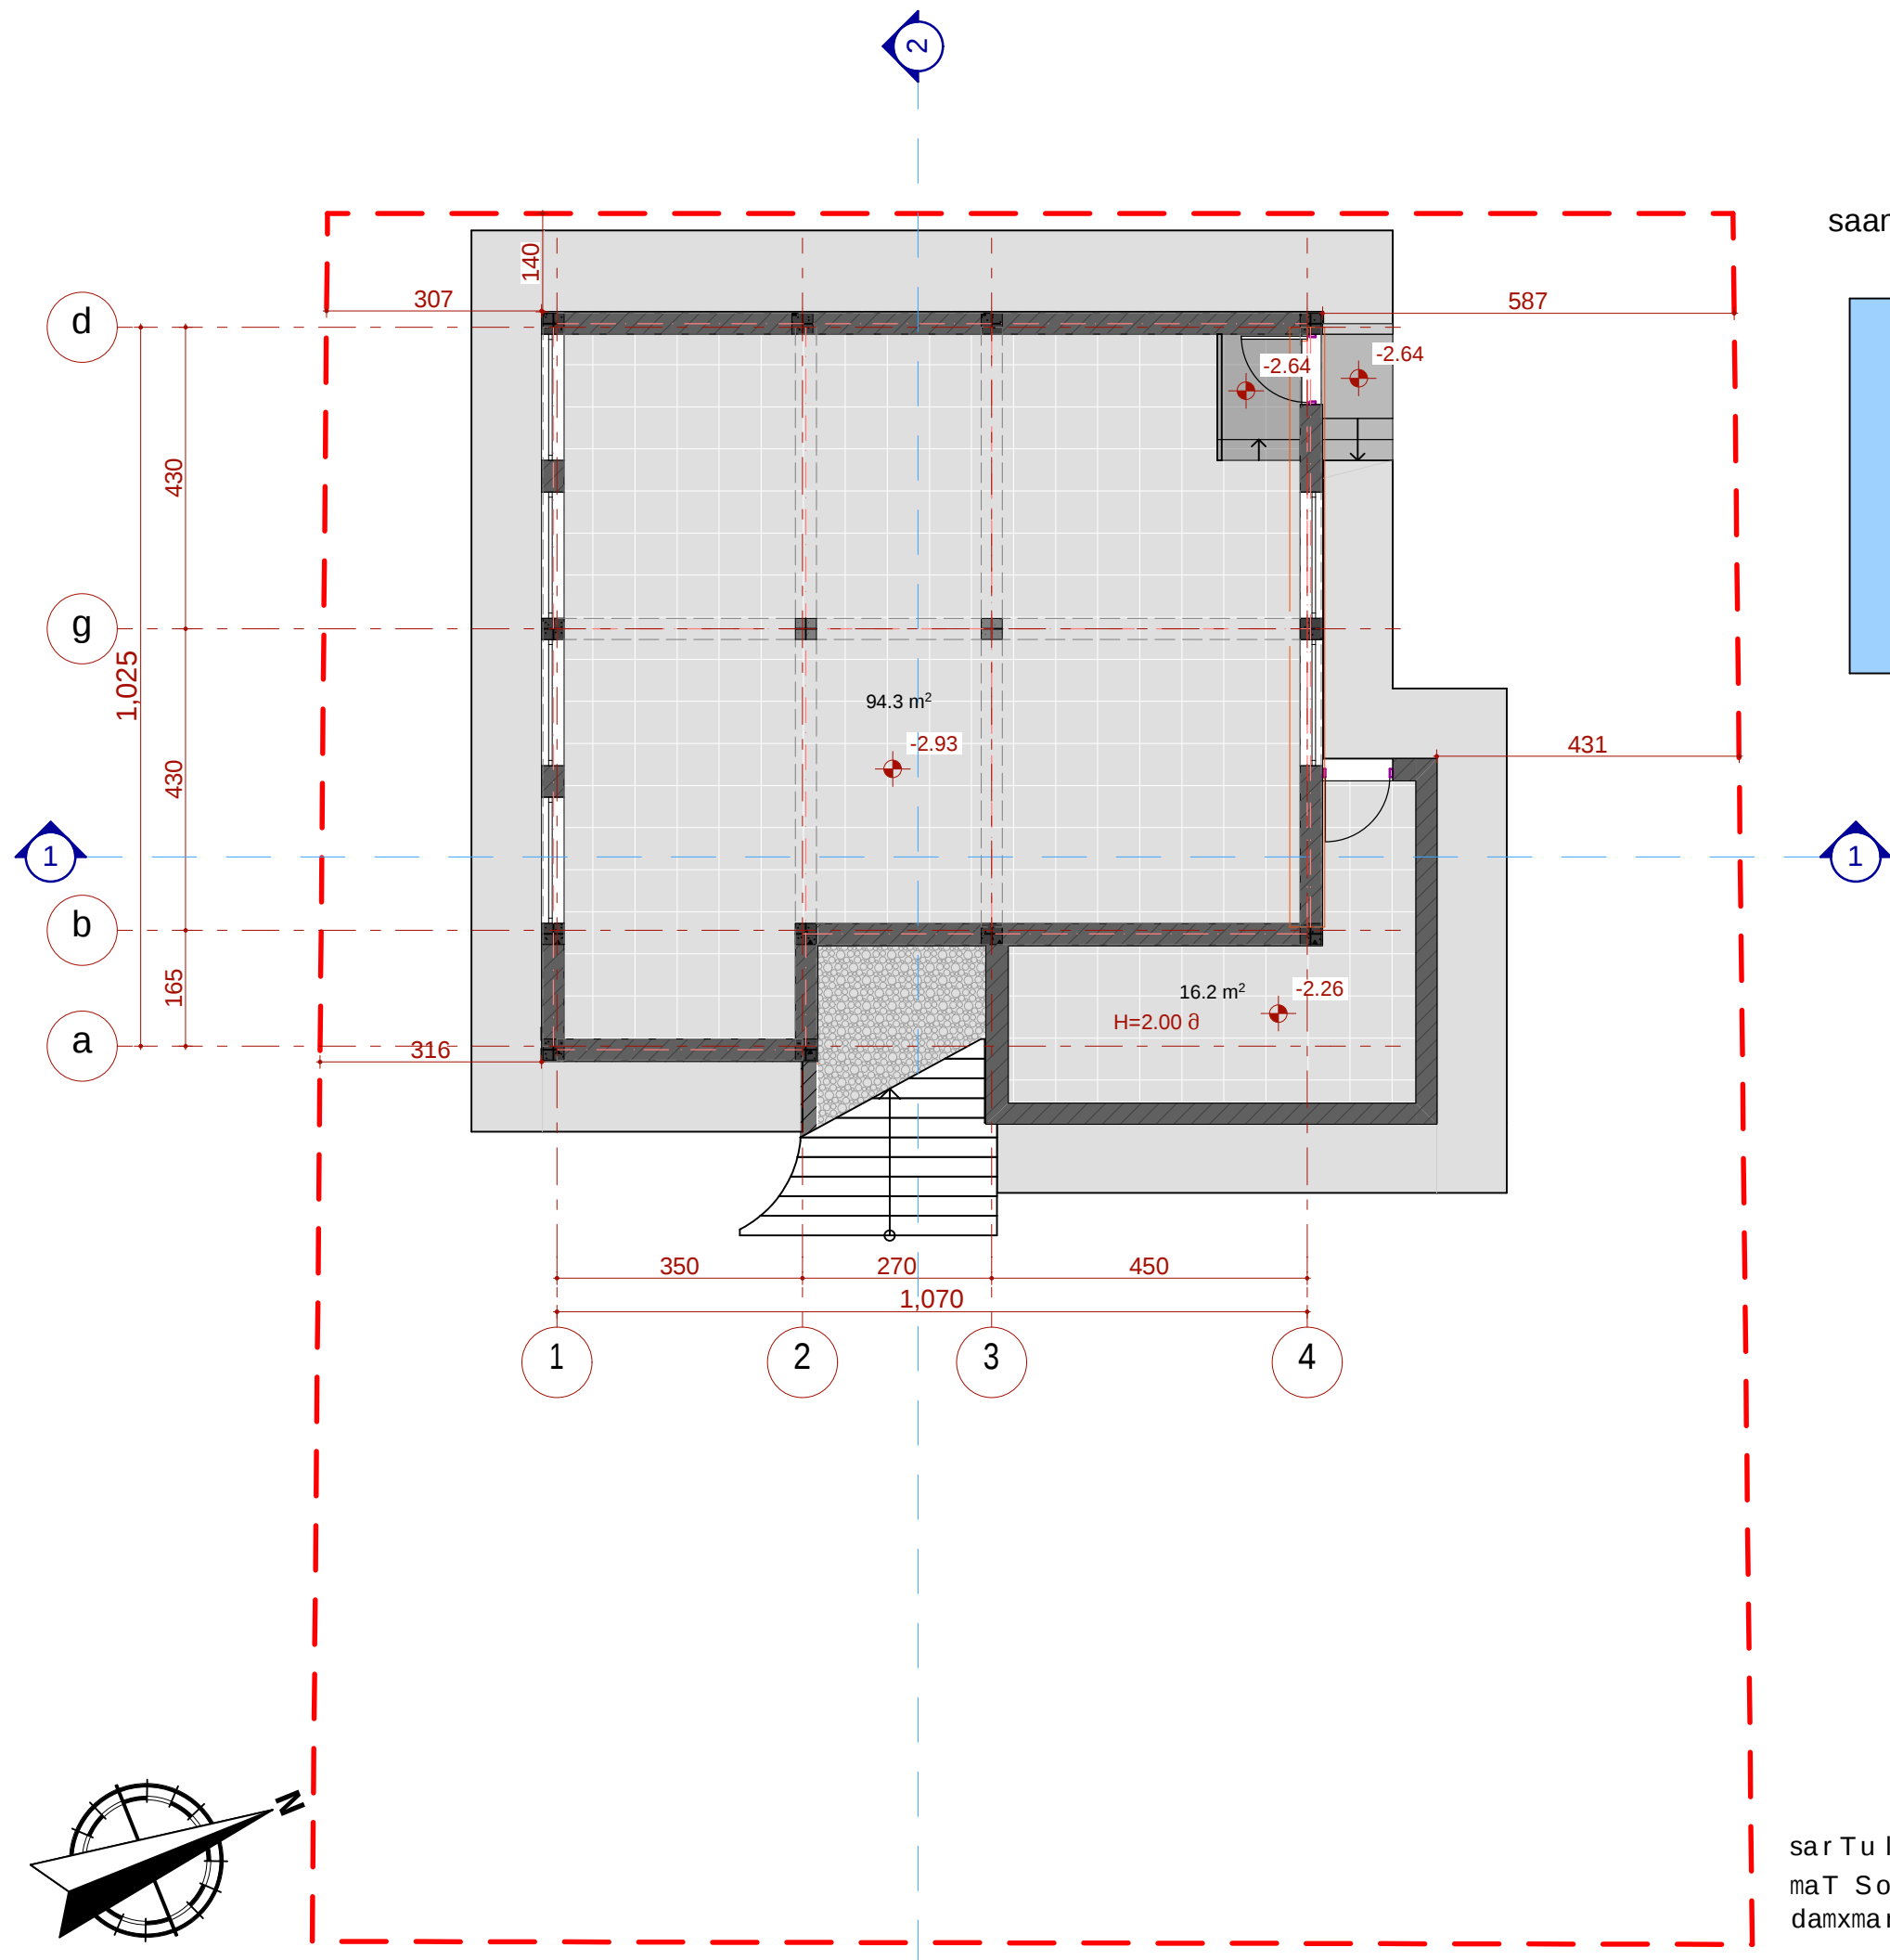

k-2 koeficient is
saangariSo farTis kroki

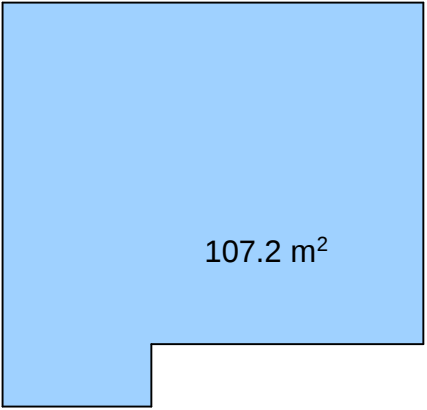

erTbiniani sacxovrebel i
sax l i

misamarTi: q.Tbilisi, sofeli warkisi
nakveTi #336 s/k 81.02.18.336

SeniSvna:

1. naxazze saproeqto Senobis noli
Seesabameba absolutur niSnulis 868.25
2. naxaazze zomebi mocemulia santimetrebSi.
3. naxazis yvela cvlileba mSeneblobis
procesSi SeTanxmebuli unda iyos
proeqtis avtorTan.

damkveTi: irakli boWoriSvili




57a, cholokashvili str., Block#3, Flat#24, Tbilisi, Georgia
q. Tbilisi, q. ColoyaSvilis #57a, kor.3; b.24

POSITION Tanamdeboba	NAME saxeli	SIGNATURE xelowera
DIRECTOR direqtori	T.MATCABERIDZE T.macaberize	
ARCHITECT arqiteqtori	D. IAVRIANI d. iavriani	
CONSTRUCTOR konstruqtori	I. BOCHORISHVILI i. boWoriSvili	

DATE TariRi	DRAWING NAME: dasaxleba:	
24.11.2019	მიწისპირა სართულის გეგმა -2,93 სიმაღლე	
SCALE masSabi	PAGE FORMAT formati	FILE NAME fai li
1:100, 1:200	A3	LAYOUT gverdi
	STAGE stadia	SHEET furceli
	mp	SHEETS furclebi


sarTulis saerTo farTi - 110.50 m²
maT Soris:
damxmare farTi - 110.50 m²

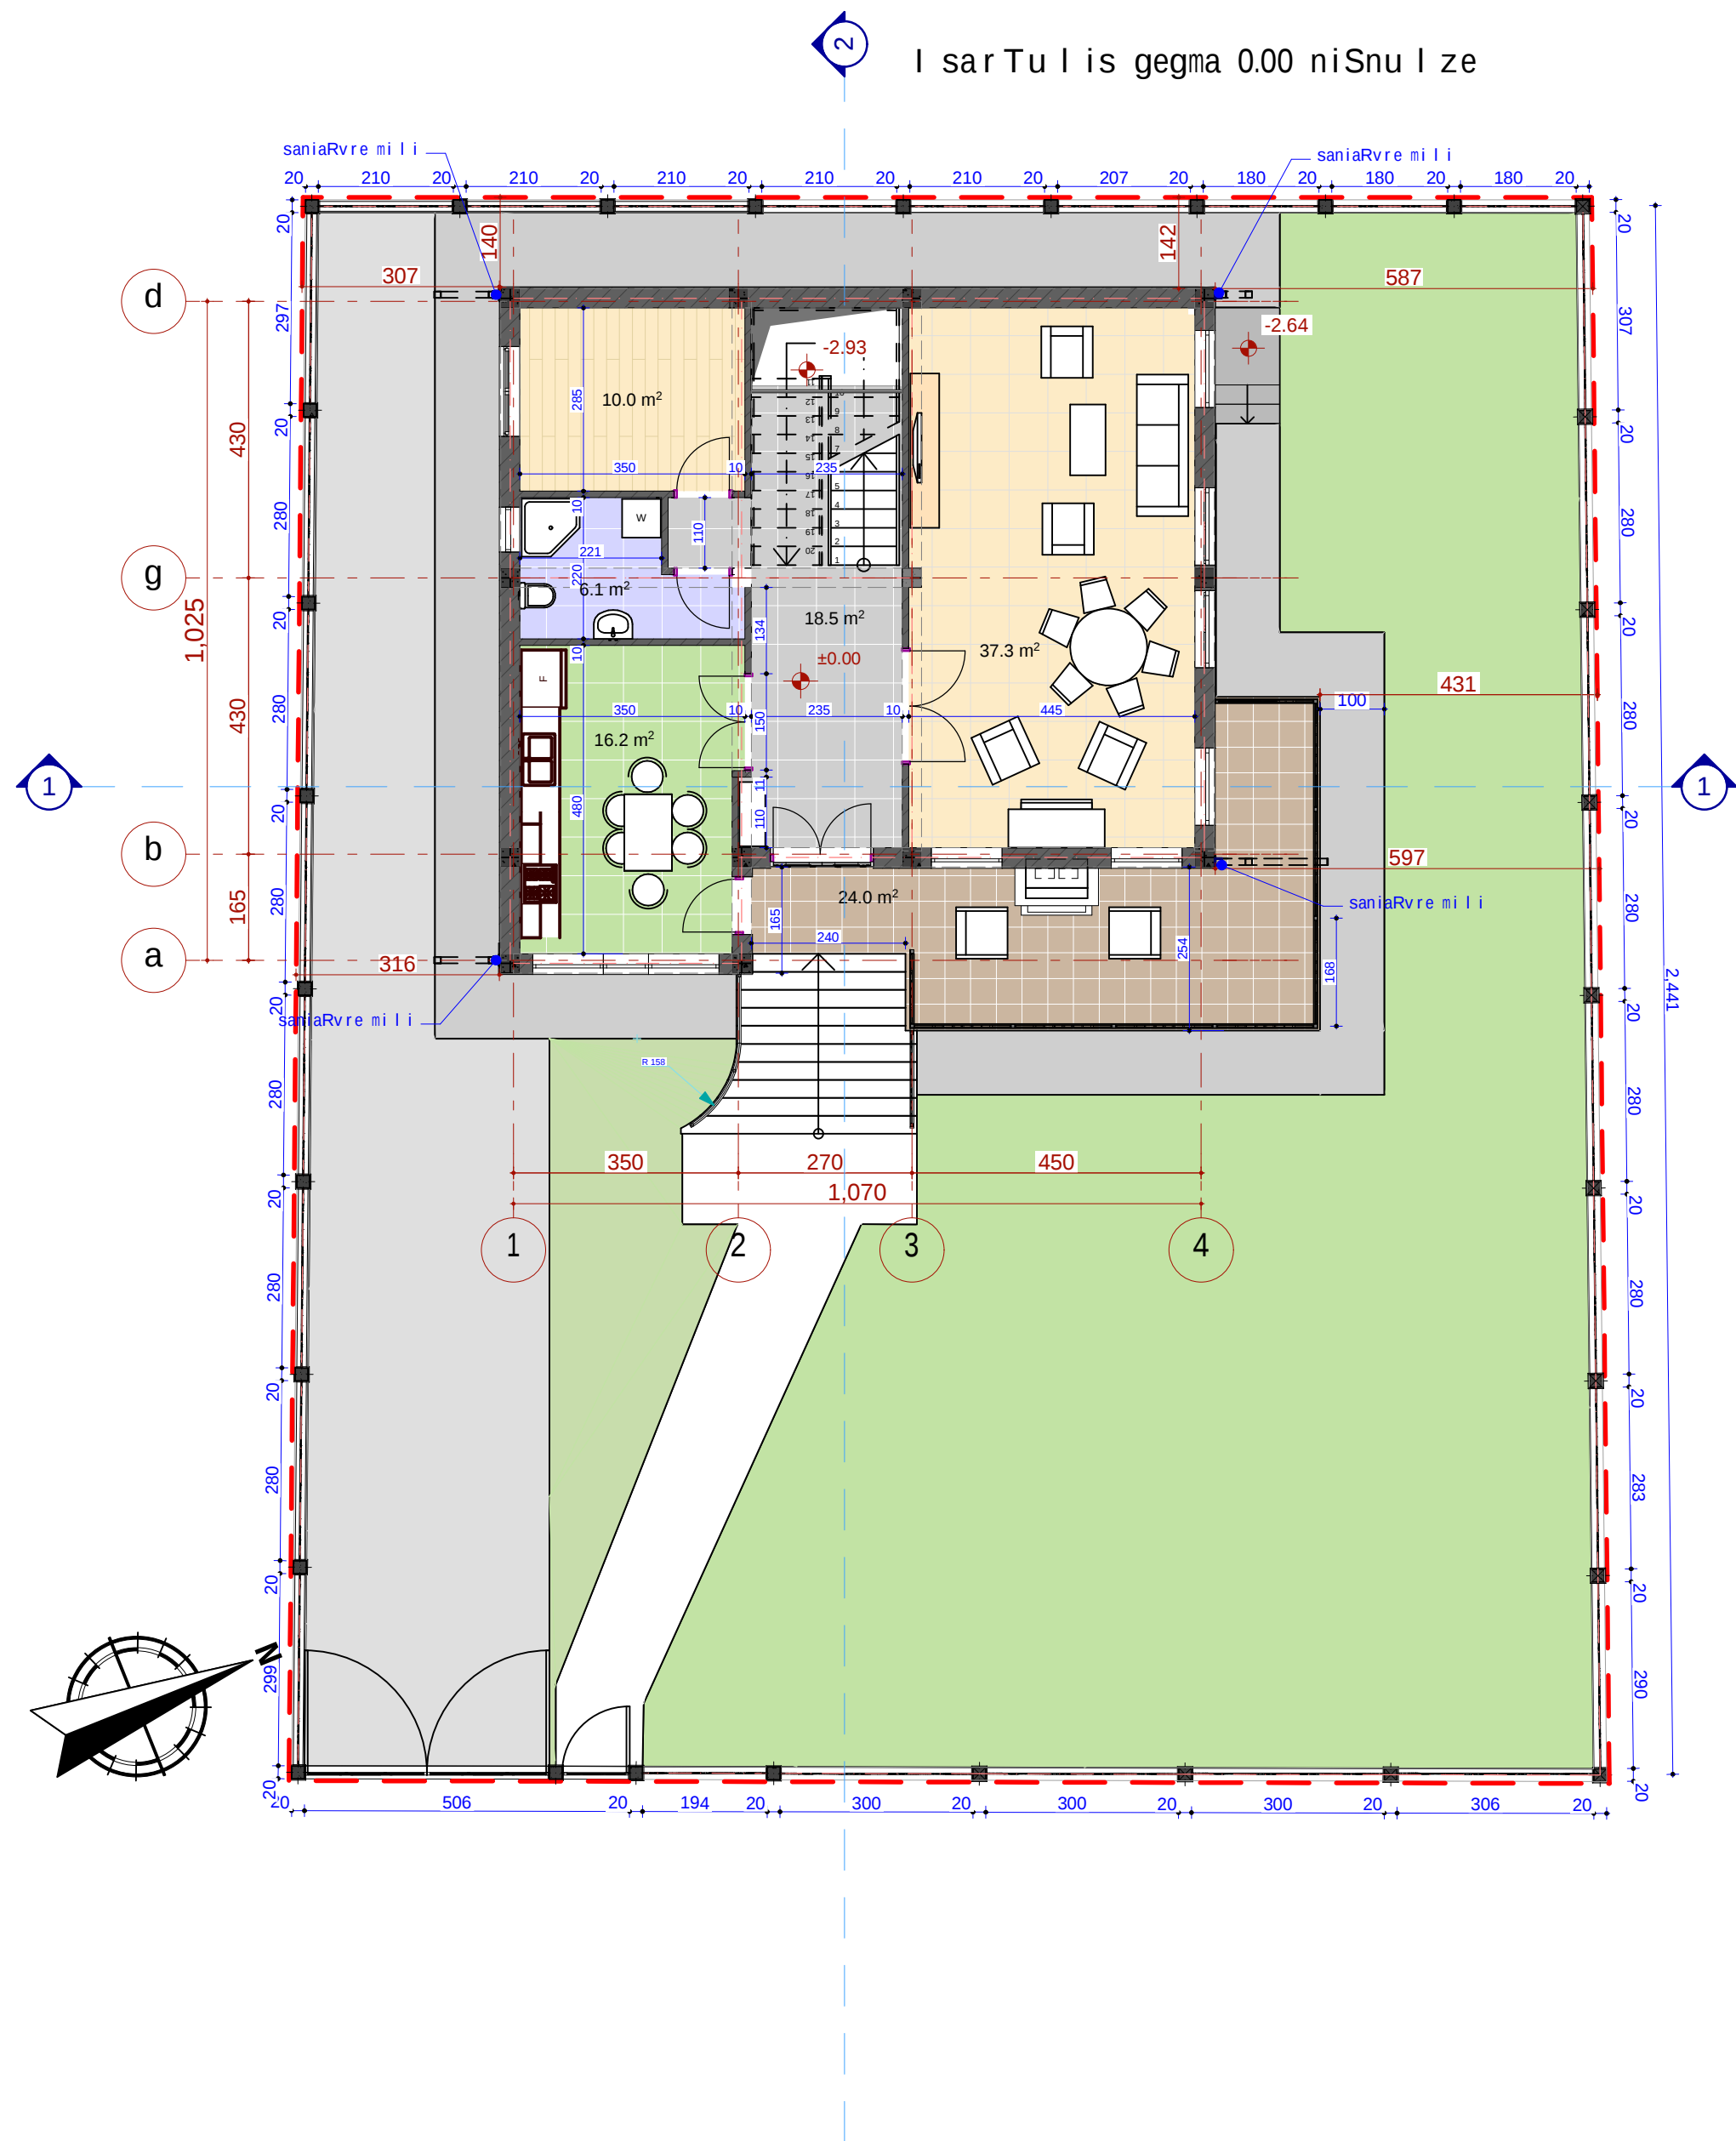


I sarTul is gegma 0.00 niSnu l ze

sarTul is saerTo farTi - 112.10 m²
maT Soris:
sacxovrebeli farTi - 88.10 m²
sazafxulo farTi - 24.00 m²


k-2 koeficient is
saangariSo farTis kroki

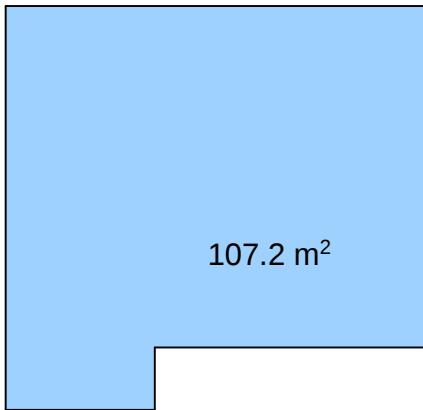

k-1 koeficient is
saangariSo farTis kroki

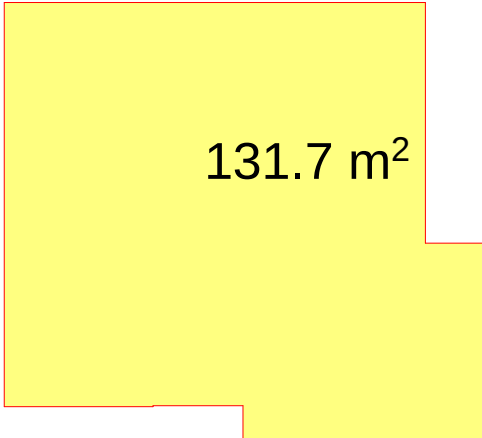


k-3 koeficient is saangariSo
farTobis kroki
186.0+17.8 = 203.8

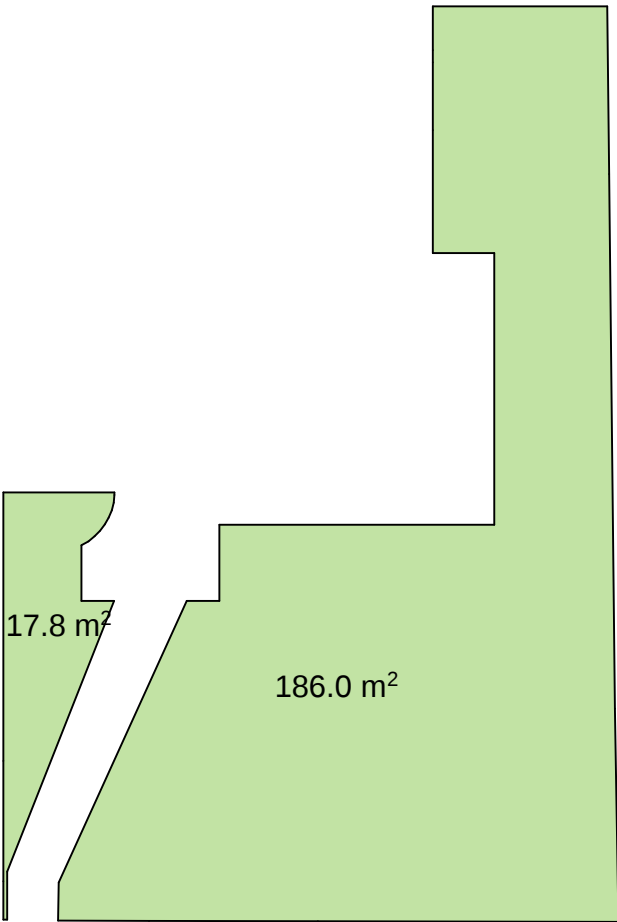

ganaSenianebis
farTobis kroki

$139.0+17.0 = 156.0$

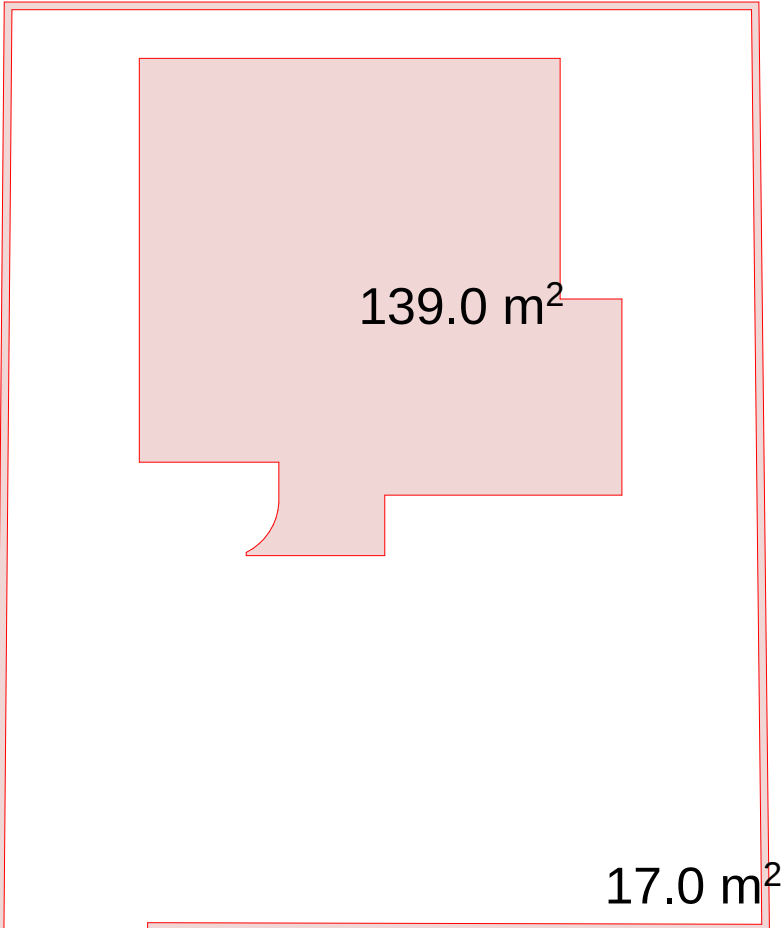

erTbiniani sacxovrebeli
saxli

misamarTi: qTbilisi, sofeli warkisi
nakveTi #336 s/k 81.02.18.336

SeniSvna:

1. naxazze saproeqto Senobis noli
Seesabaneba absolutur niSnulis 868.25
2. naxaazze zonebi mocemilia santimetrebSi.
3. naxazis yela cvlileba mSeneblobis
procesSi SeTanxnebuli unda iyos
proeqtis avtorTan.

dankveTi: irakliboWoriSvili





57a, cholokashvili str., Block#3, Flat#24, Tbilisi, Georgia
qTbilisi, qColoyasvili is #57a, kor.3, b.24

POSITION	NAME	SIGNATURE
Tanandeboba	saxeli	xelmowera
DIRECTOR	T.MATCABERIDZE	
architect	D.IAVRIANI	
CONSTRUCTOR	I. BOCHORISHVILI	

DATE Tar i Ri	DRAWING NAME: dasaxe l eba I sarTul is gegma		
24.11.2019			
SCALE masTS tab i			
1:100, 1:200			
PAGE FORMAT f or m at i	FILE NAME f ai l i	LAYOUT gver d i	
A2			
STAGE stadia	SHEET furcel i	SHEETS furcl ebi	
mp			

k-2 koeficient is
saangariSo farTis kroki

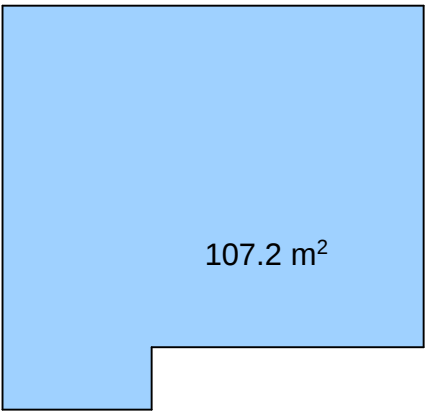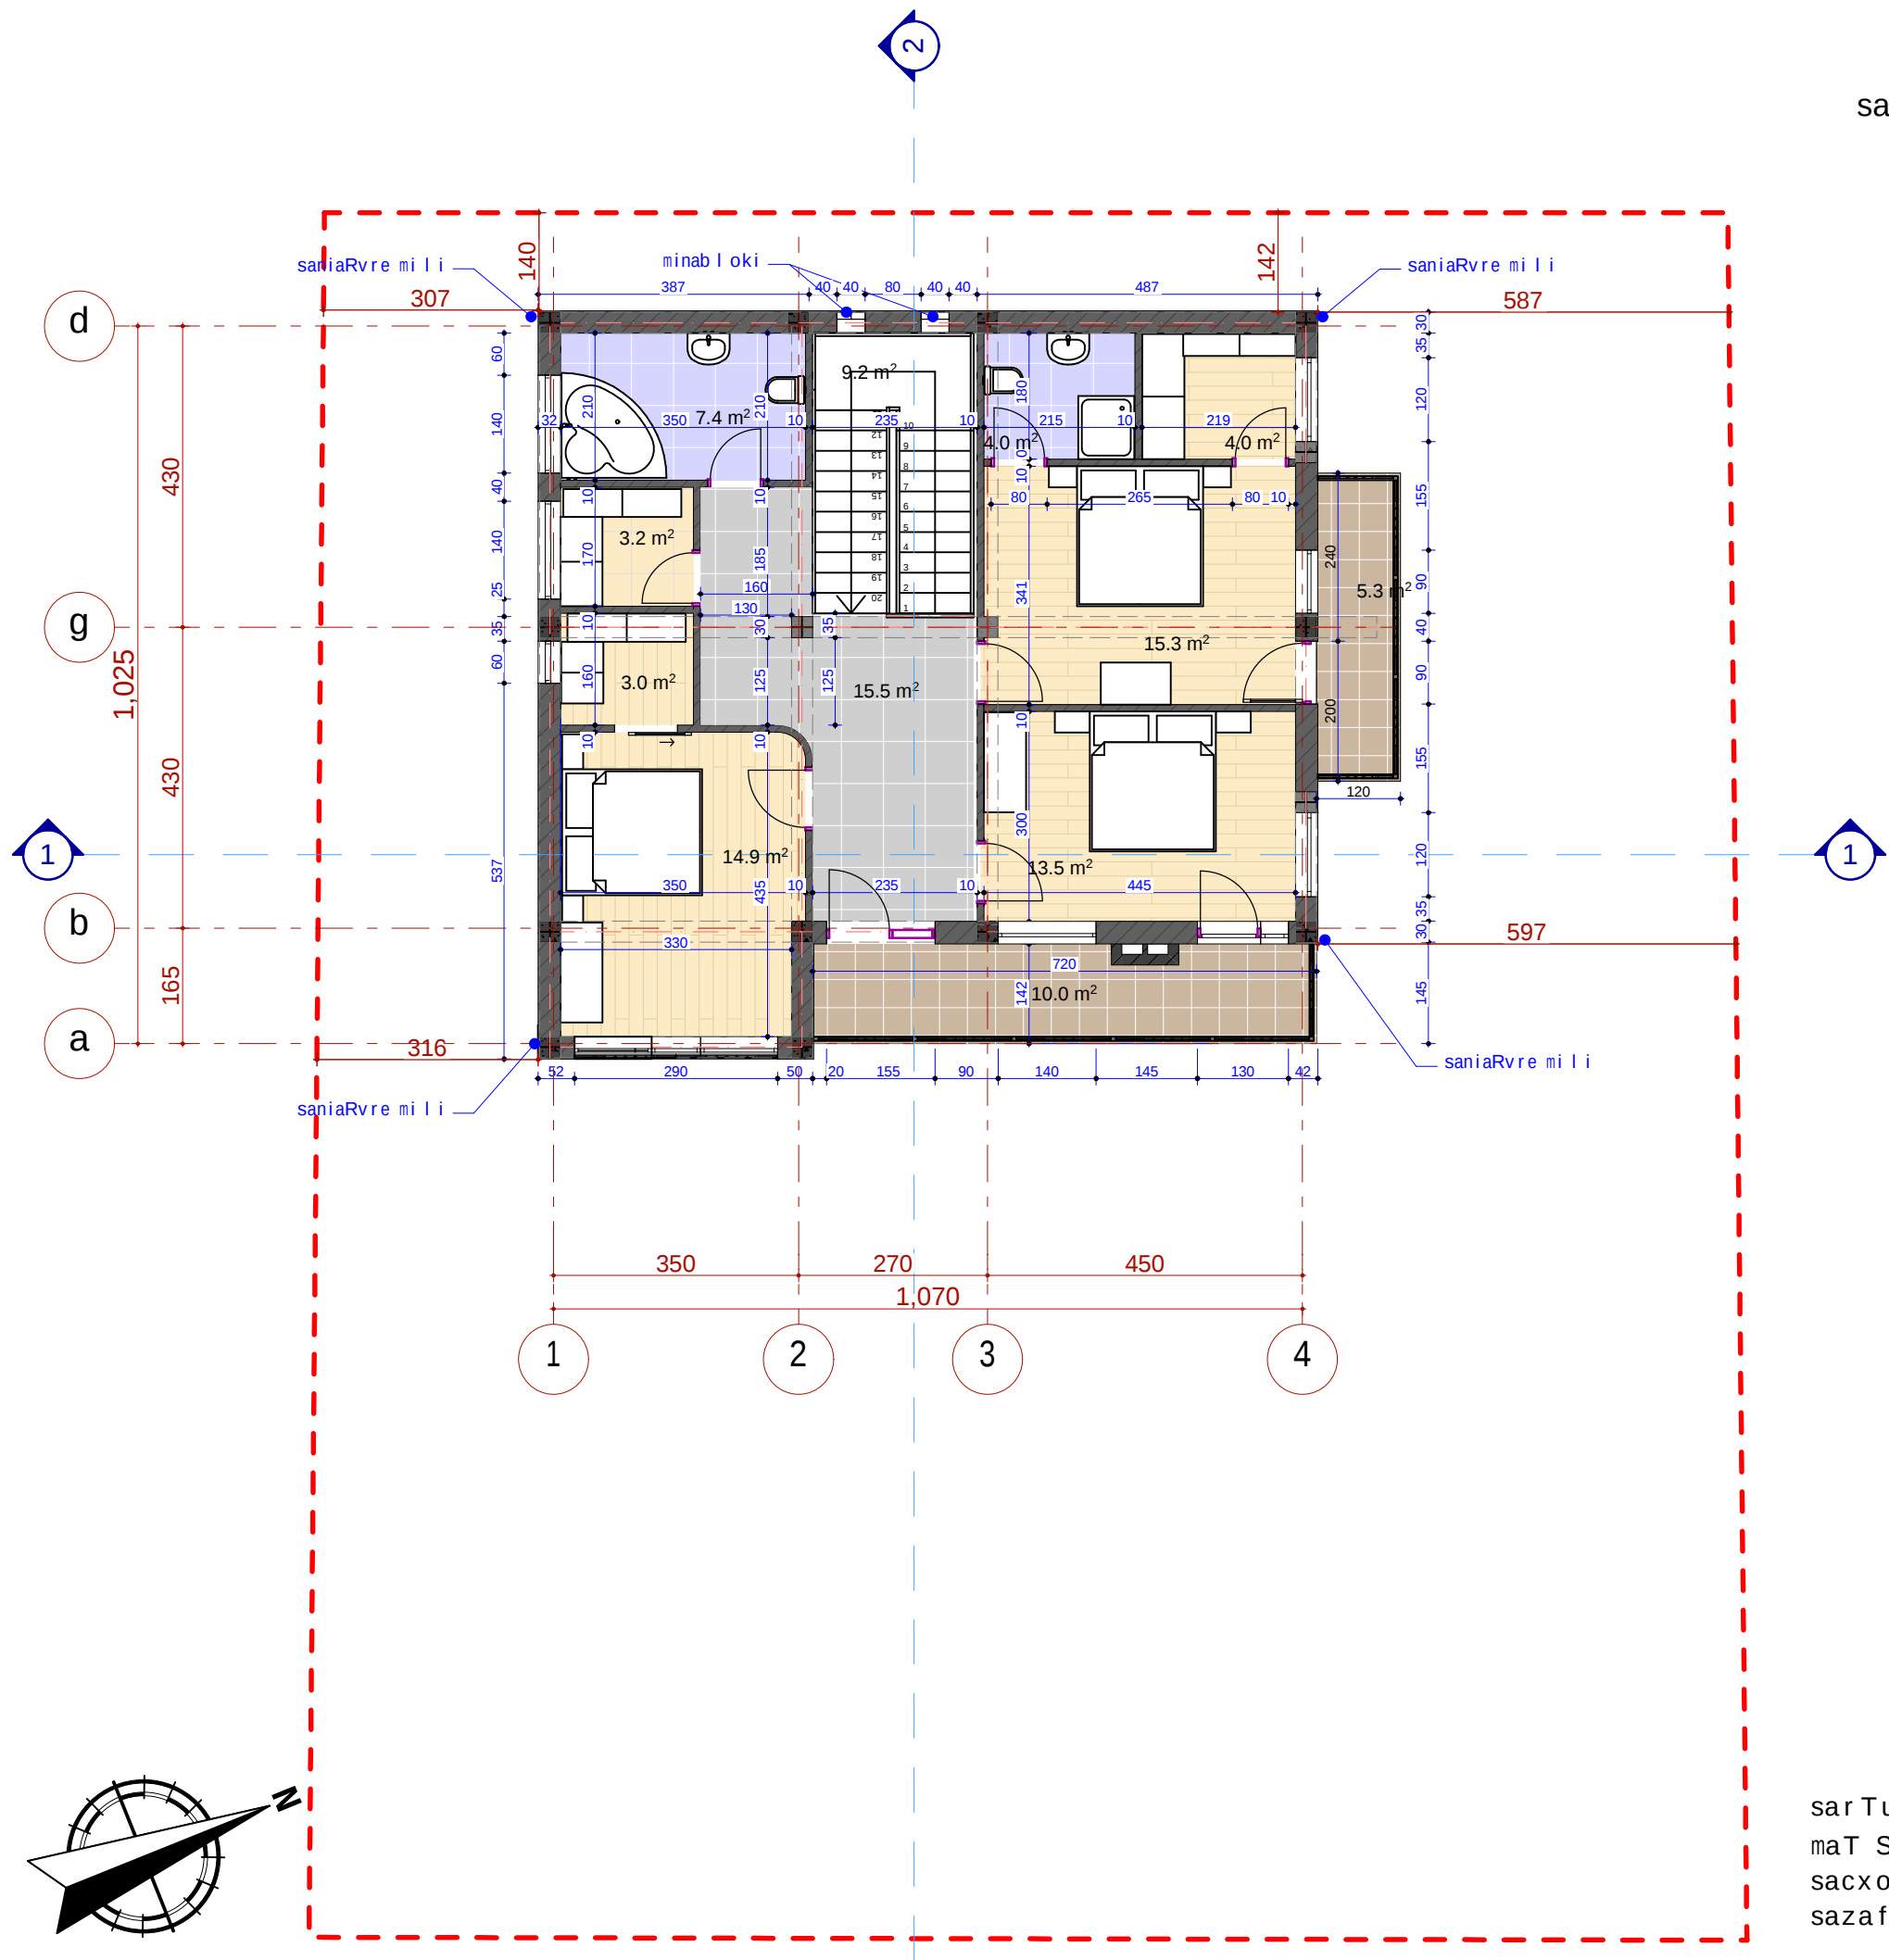

erTbiniani sacxovrebeli
saxli

misamarTi: q.Tbilisi, sofeli warkisi
nakveTi #336 s/k 81.02.18.336

SeniSvna:

1. naxazze saproeqto Senobis noli
Seesabameba absolutur niSnulis 868.25
2. naxaazze zomebi mocemulia santimetrebSi.
3. naxazis yvela cvlileba mSeneblobis
procesSi SeTanxmebuli unda iyos
proeqtis avtorTan.

damkveTi: irakli boWoriSvili




57a, cholokashvili str., Block#3, Flat#24, Tbilisi, Georgia
q. Tbilisi, q. ColoyaSvilis #57a, kor.3; b.24

POSITION Tanamdeboba	NAME saxeli	SIGNATURE xelmwera
DIRECTOR directori	T.MATCABERIDZE T.macaberize	
ARCHITECT arqiteqtori	D. IAVRIANI d. iavriani	
CONSTRUCTOR konstruktori	I. BOCHORISHVILI i. boWoriSvili	

DATE TariRi	DRAWING NAME: dasaxleba:	
24.11.2019	II sarTulis gegma	
SCALE masStabi	PAGE FORMAT formati	FILE NAME faiili
1:100, 1:200	A3	LAYOUT gverdi
	STAGE stadia	SHEET furceli
	mp	SHEETS furcelbi

sarTulis saerto farTi - 104.70 m²
maT Soris:
sacxovrebeli farTi - 89.40 m²
sazafxulo farTi - 15.30 m²

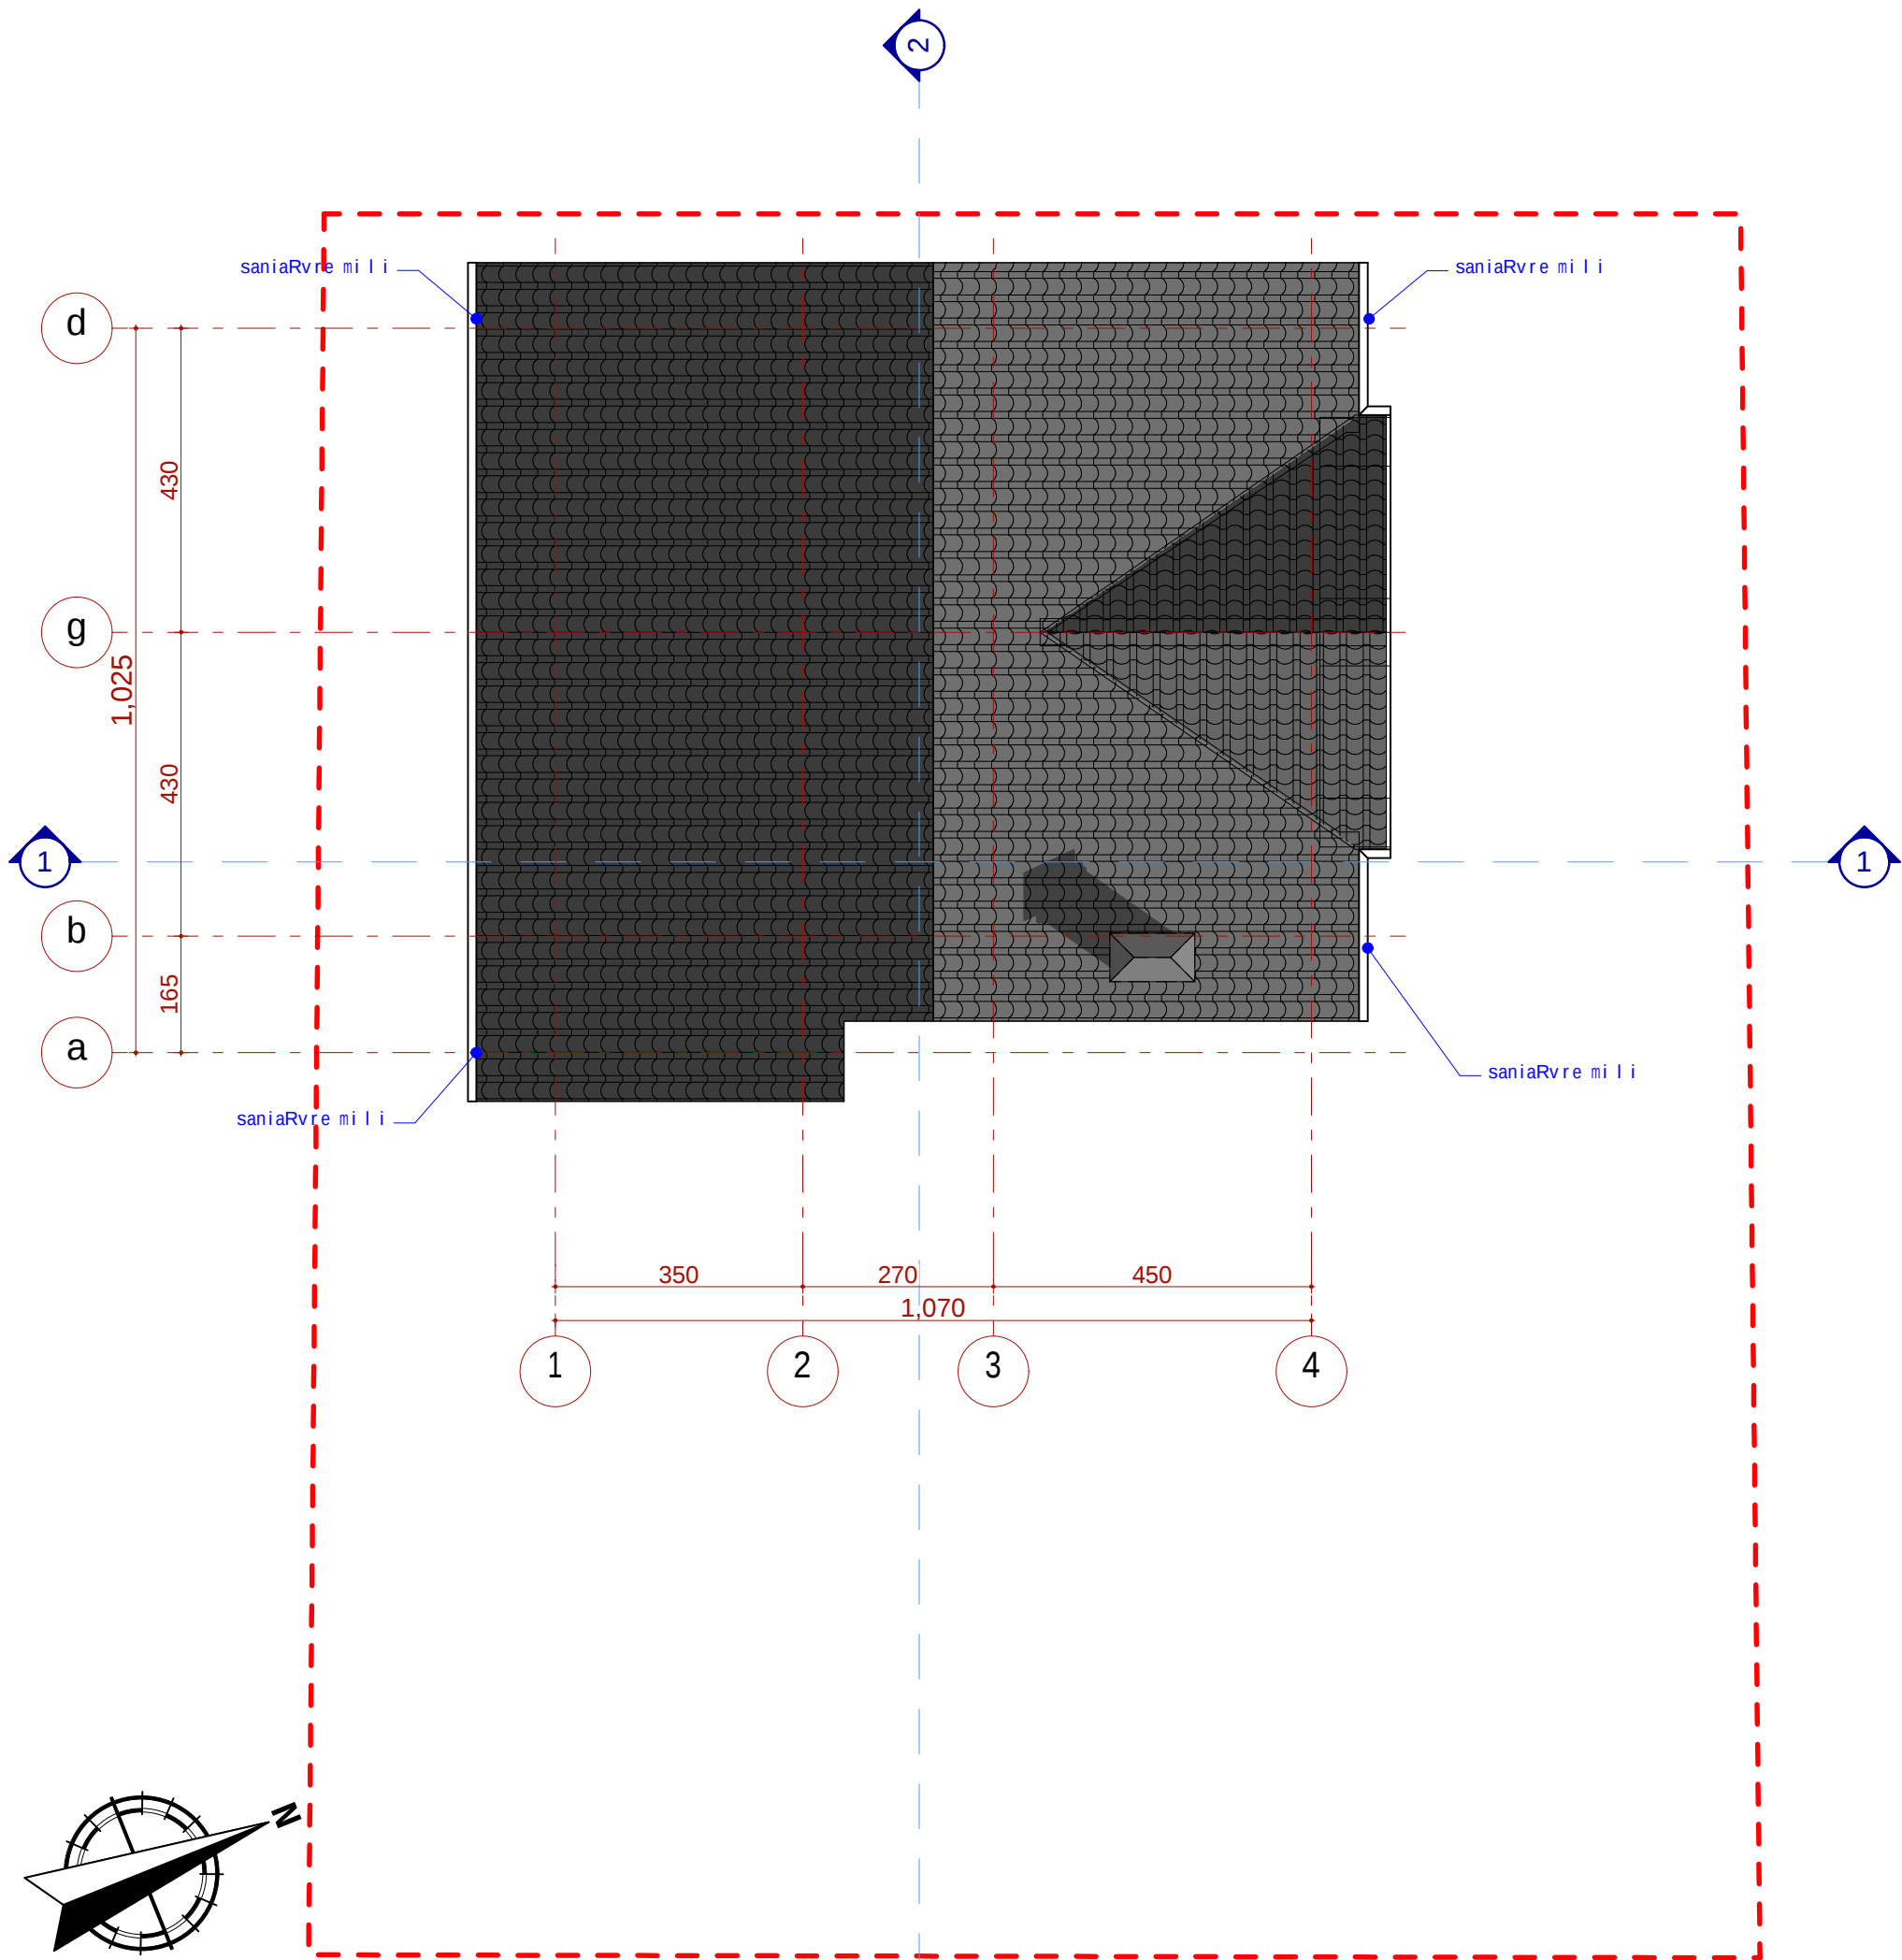

erTbiniani sacxovrebel i
sax l i

misamar Ti: q.Tbi lisi, sofeli wawkisi
nakveTi #336 s/k 81.02.18.336

Seni Svna:

1. naxazze saproeqto Senobis no l i
Seesabameba absol utur niSnul s 868.25
2. naxaazze zomebi mocemu l ia santimetrebSi.
3. naxazis yve l a cv l i l eba mSeneb l obis
procesSi SeTanxmebu l i unda iyos
proeqtis avtorTan.

damkveTi: i rak l i boWoriSvili



57a, cholokashvili str., Block#3, Flat#24, Tbilisi, Georgia
q. Tbi lisi, q. Co l oyaSvili s #57a, kor.3; b.24

POSITION Tanamdeboba	NAME saxe l i	SIGNATURE xe l mowera
DIRECTOR direqtori	T.MATCABERIDZE T.macaber iZe	
ARCHITECT arqiteqtori	D. IAVRIANI d. iavriani	
CONSTRUCTOR konstruqtori	I. BOCHORISHVILI i. boWoriSvili	

DATE Tari Ri	DRAWING NAME: dasaxe l eba:	
24.11.2019	saxuravis gegma	
SCALE masS tab i		
1:100		

PAGE FORMAT fo rma t i	FILE NAME fai l i	LAYOUT gverdi
A3		
STAGE stadia	SHEET furceli	SHEETS furcl ebi
mp		